


Carefully selected vegetation
 SDS extensive substrate
 FL 150 filter layer
 SedumDrain® 25 water reservoir & drainage layer
 PL 300 protection layer
 Root-resistant waterproofing
 Insulation
 Vapour control layer
 Structural deck

SP-C AL 120/80
 separation corner profile

IC-S 100 inspection chamber

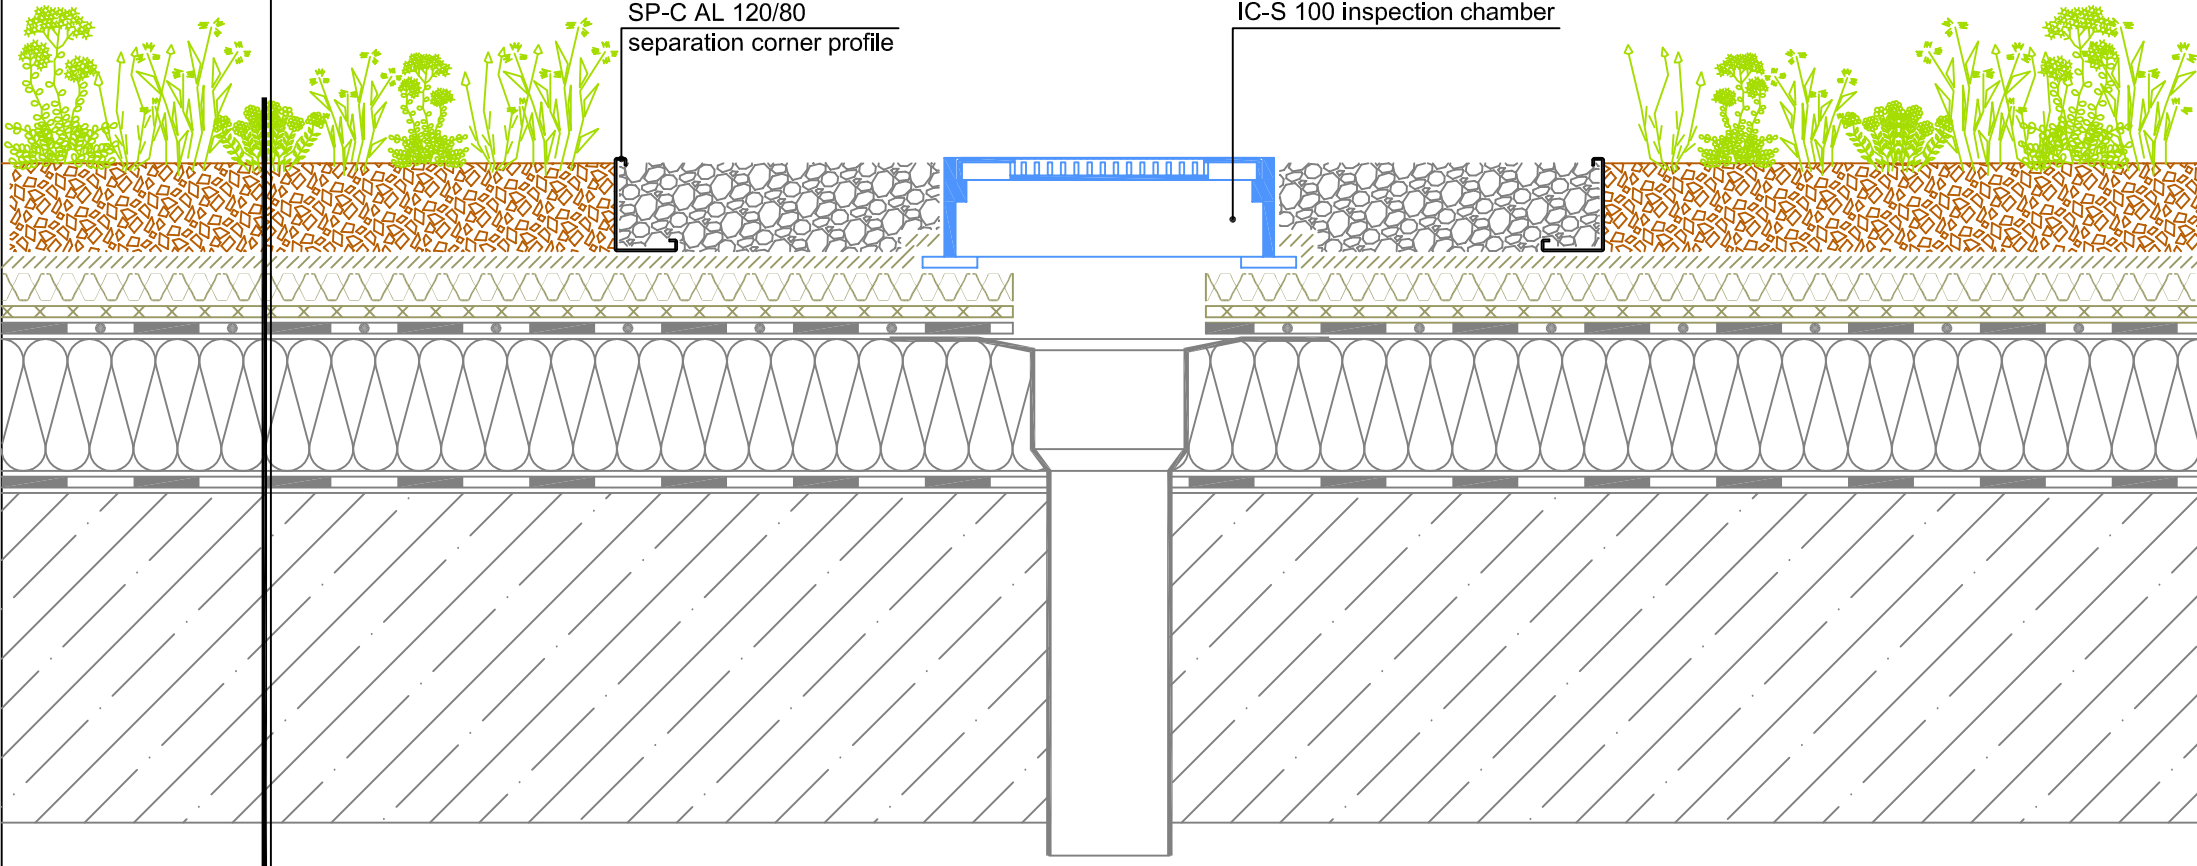

JUNCTION

NAME: *Extensive green roof outlet
 IC-S Inspection chamber*

DATE: *01.02.2013*

